

Purpose: shallow excavation of 12.0 acres of minor wetlands & creation of 11 acres new wetlands as part of mitigation bank
 Datum: NGVD
 Adjacent landowners: available upon request


Regional Location Map Of The Hale Mitigation Bank

Basemap: U.S.G.S. 1:125,000 topo map ('Bay Area' set, sheet 2 of 3)
 Scale: 1" = 2 miles

Applicant: Ilan Silberstein, 987 Airway Ct., Suite 44, Santa Rosa, CA 95403

In: Isolated wetlands tributary to Laguna de Santa Rosa, between Roseland & Colgan Cr
 At: 'Hale' site, NE 1/4 Llano @ Todd Rd.; Sonoma Co. A.P.N. 134-051-25


Figure 1

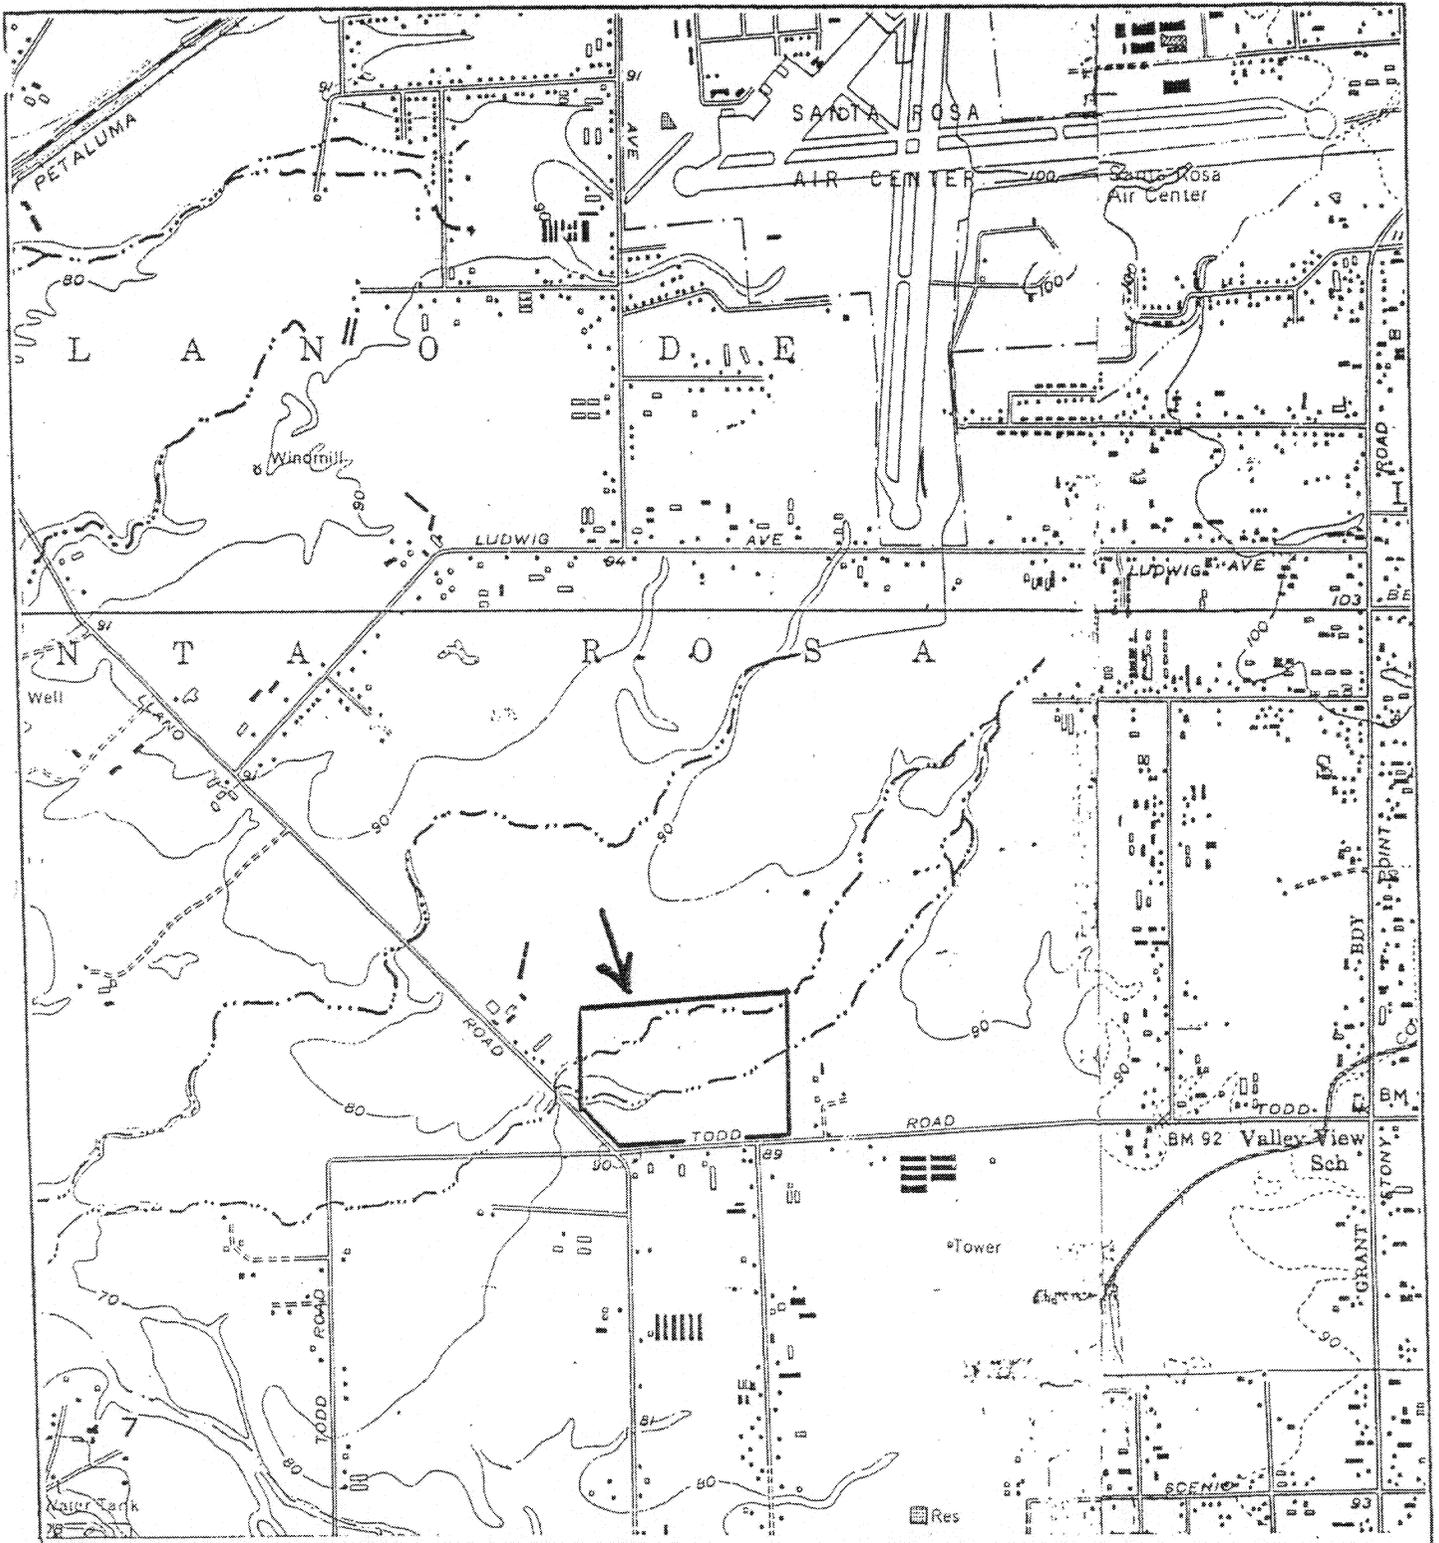

Purpose: shallow excavation of 12.0 acres of minor wetlands & creation of 11 acres new wetlands as part of mitigation bank
 Datum: NGVD
 Adjacent landowners: available upon request

Project Setting At The Hale Mitigation bank
 Basemap: U.S.G.S. 7.5' Sebastopol quadrangle; Scale: 1 inch = 2000 feet
 Applicant: Ilan Silbergstein, 987 Airway Ct., Suite 44, Santa Rosa, CA 95403

In: Isolated wetlands tributary to Laguna de Santa Rosa, between Roseland & Colgan Cr At: 'Hale' site, NE 1/4 Llano @ Todd Rd.; Sonoma Co. A.P.N. 134-051-25
 Figure 2

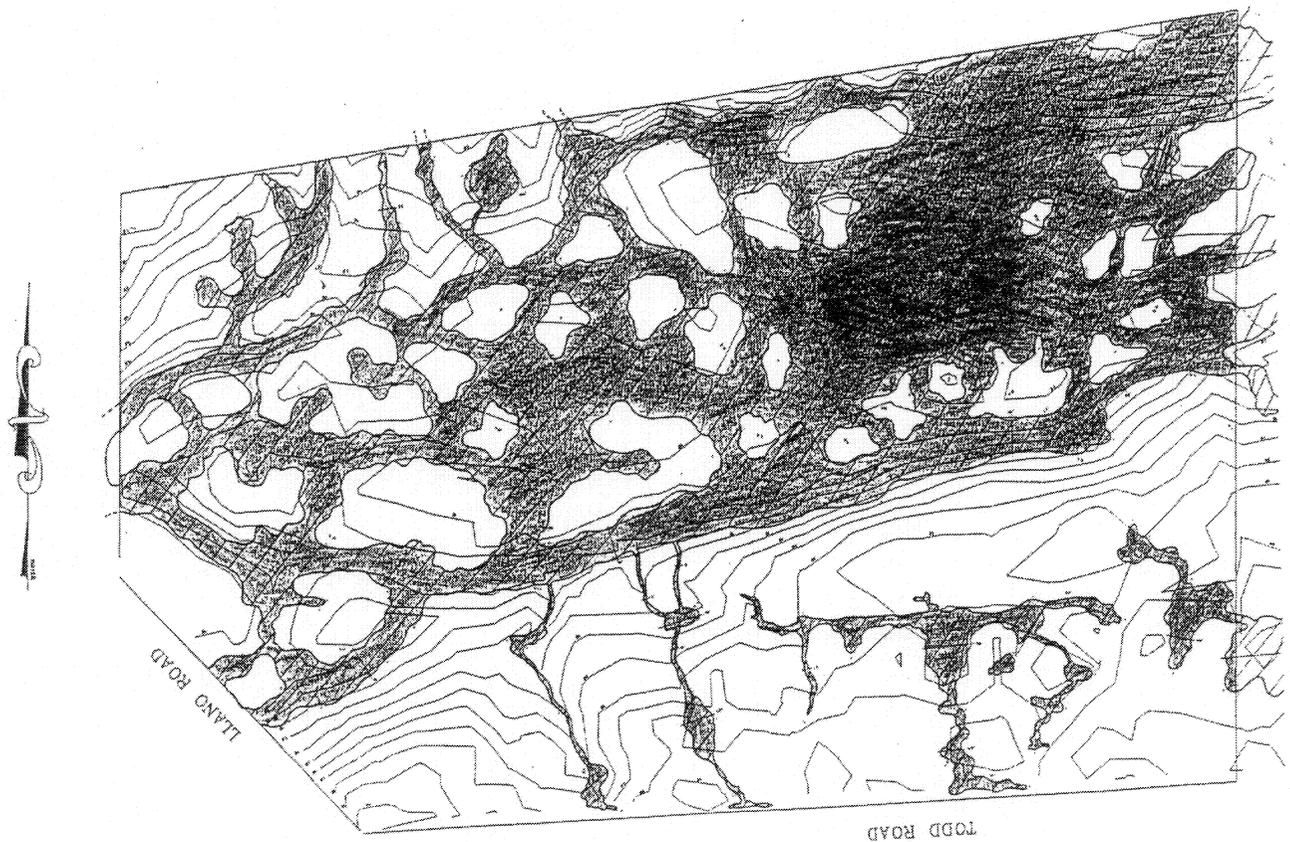

Purpose: shallow excavation of 12.0 acres of minor wetlands & creation of 11 acres new wetlands as part of mitigation bank
 Datum: NGVD
 Adjacent landowners: available upon request

Existing Conditions Including Wetlands - Hale Bank

Basemap by TDG Engineers, 1999; wetland mapping by C. Patterson
 Scale: 1 inch = approx. 400 feet
 Applicant: Ilan Silberstein, 987 Airway Ct., Suite 44, Santa Rosa, CA 95403

In: Isolated wetlands tributary to Laguna de Santa Rosa, between Roseland & Colgan Cr
 At: 'Hale' site, NE 1/4 Llano @ Todd Rd.; Sonoma Co. A.P.N. 134-051-25

Figure 3



Purpose: shallow excavation of 12.0 acres of minor wetlands & creation of 11 acres new wetlands as part of mitigation bank
 Datum: NGVD
 Adjacent landowners: available upon request

Hale Bank Wetland Preparation & Grading Plan

Basemap by TDG Engineers, 1999;
 mitigation design by C. Patterson
 Scale: 1 inch = approx. 400 feet

Applicant: Ilan Silberstein, 987 Airway Ct., Suite 44, Santa Rosa, CA 95403

In: Isolated wetlands tributary to Laguna de Santa Rosa, between Roseland & Colgan Cr At: 'Hale' site, NE 1/4 Llano @ Todd Rd.; Sonoma Co. A.P.N. 134-051-25

Figure 4

Service Area For the Hale Mitigation Bank (Santa Rosa Plain)

